


### PANEL


Heights	2000mm
Wire Diameter	4mm verticals & 5mm horizontals (nominal)
Aperture Size	195 x 50mm
Panel Width	3005mm

### POSTS



Post Size	60 x 60 SHS
Post Centres	3030mm

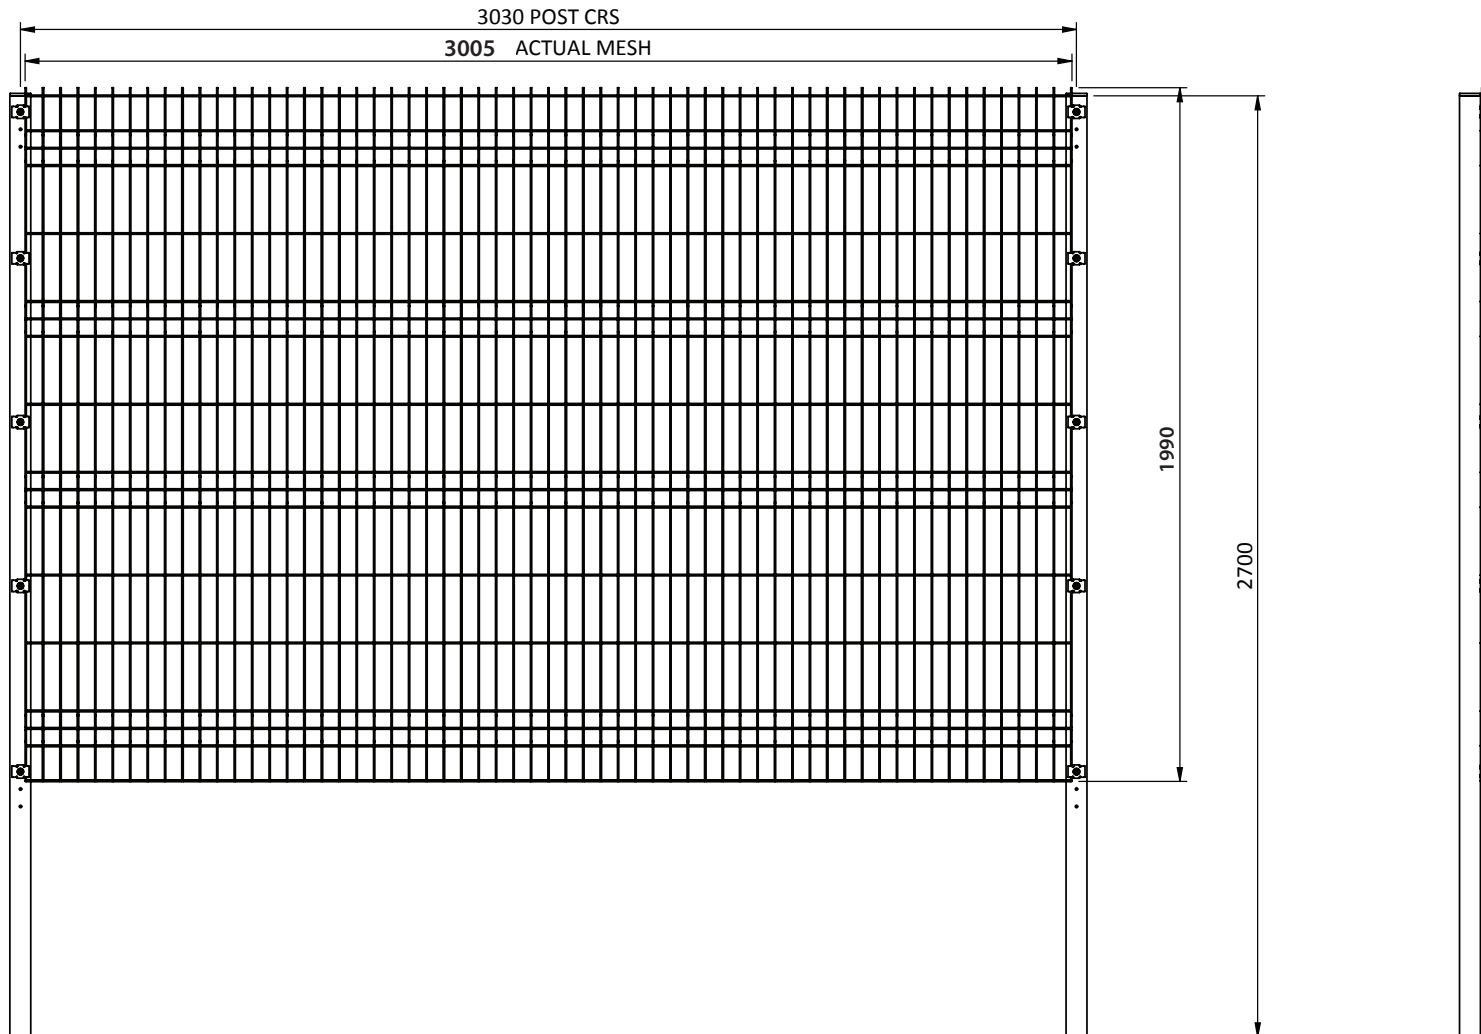

### Pressing View

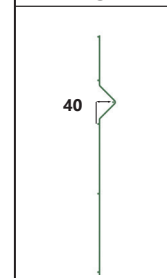

### Top Section View

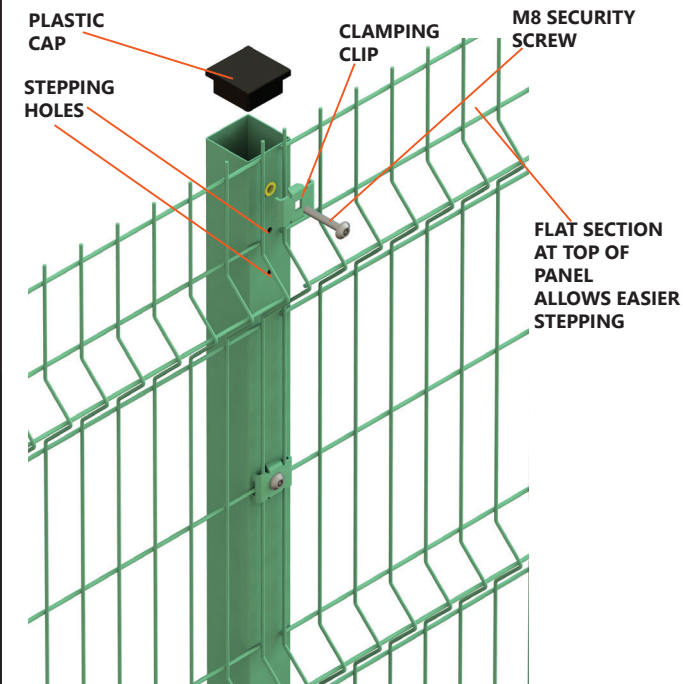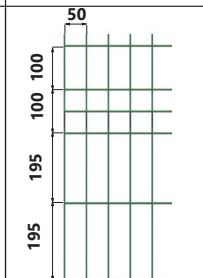

### Features:

- ▶ Compliant to BS 1722 Pt. 14
- ▶ Available from stock
- ▶ Base-plated post option from stock
- ▶ M8 Security fixings
- ▶ Top flat section of panel allows easier stepping of mesh
- ▶ Standard colours GREEN RAL 6005 + BLACK RAL 9005 available from stock
- ▶ Other colours available to order

### Suitable for:

- ▶ Schools, Colleges & Universities
- ▶ Commercial Premises
- ▶ Industrial Units
- ▶ Solar Farms

TEL: 01782 339320  
 FAX: 01782 339323  
[fencing@iae.co.uk](mailto:fencing@iae.co.uk)  
[www.iae.co.uk](http://www.iae.co.uk)

