



DETAIL C  
SCALE 1 : 10

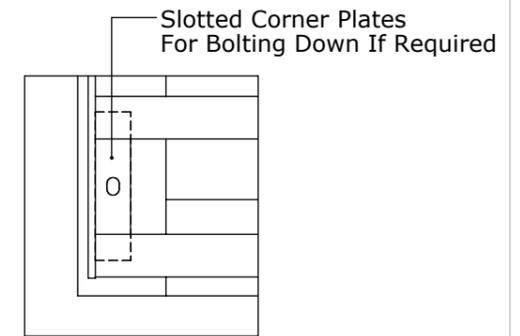


DETAIL D  
SCALE 1 : 10


Cattle Grid Is Fabricated In 2 No Sections For Bolting Together

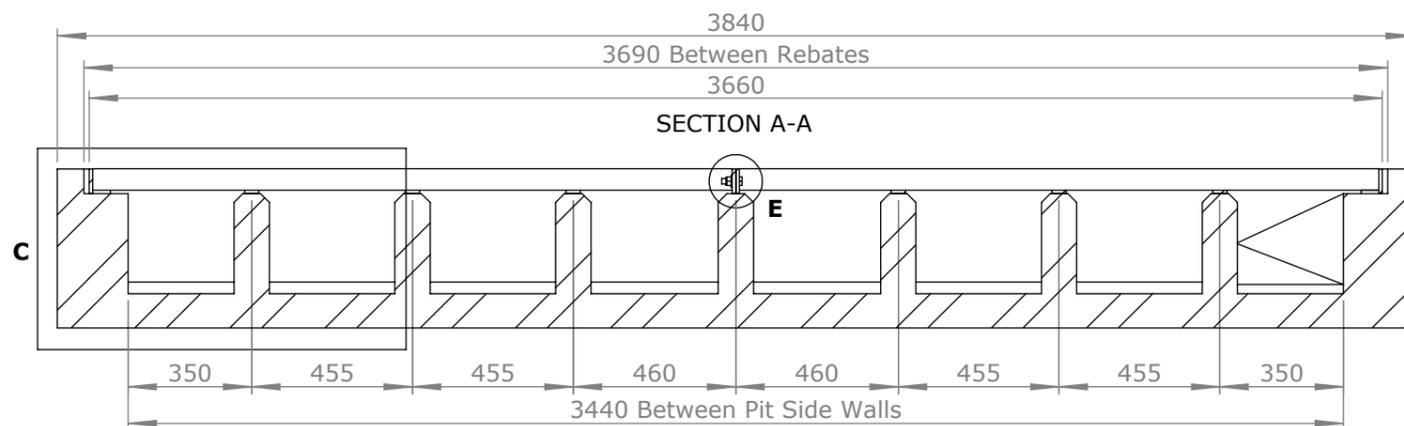

Please Note  
 Guard Fencing Needs To Be Erected On Both Sides Of The Cattle Grid To Prevent Encroachment By Animals And Also To Position Vehicles Correctly On The Approach To The Grid.

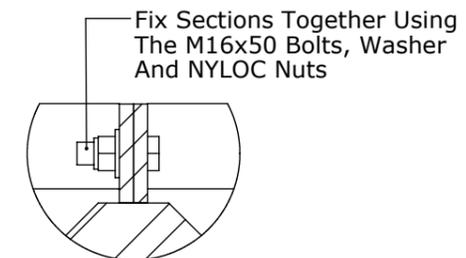

DETAIL E  
SCALE 1 : 5

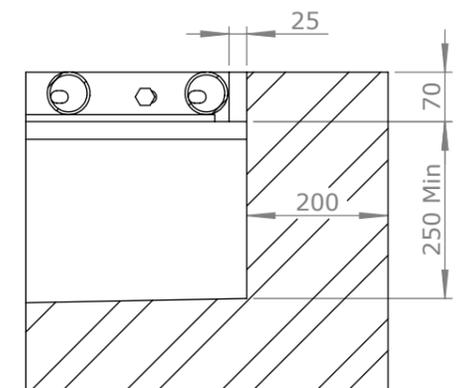

DETAIL F  
SCALE 1 : 10